



UT Zero-Energy House

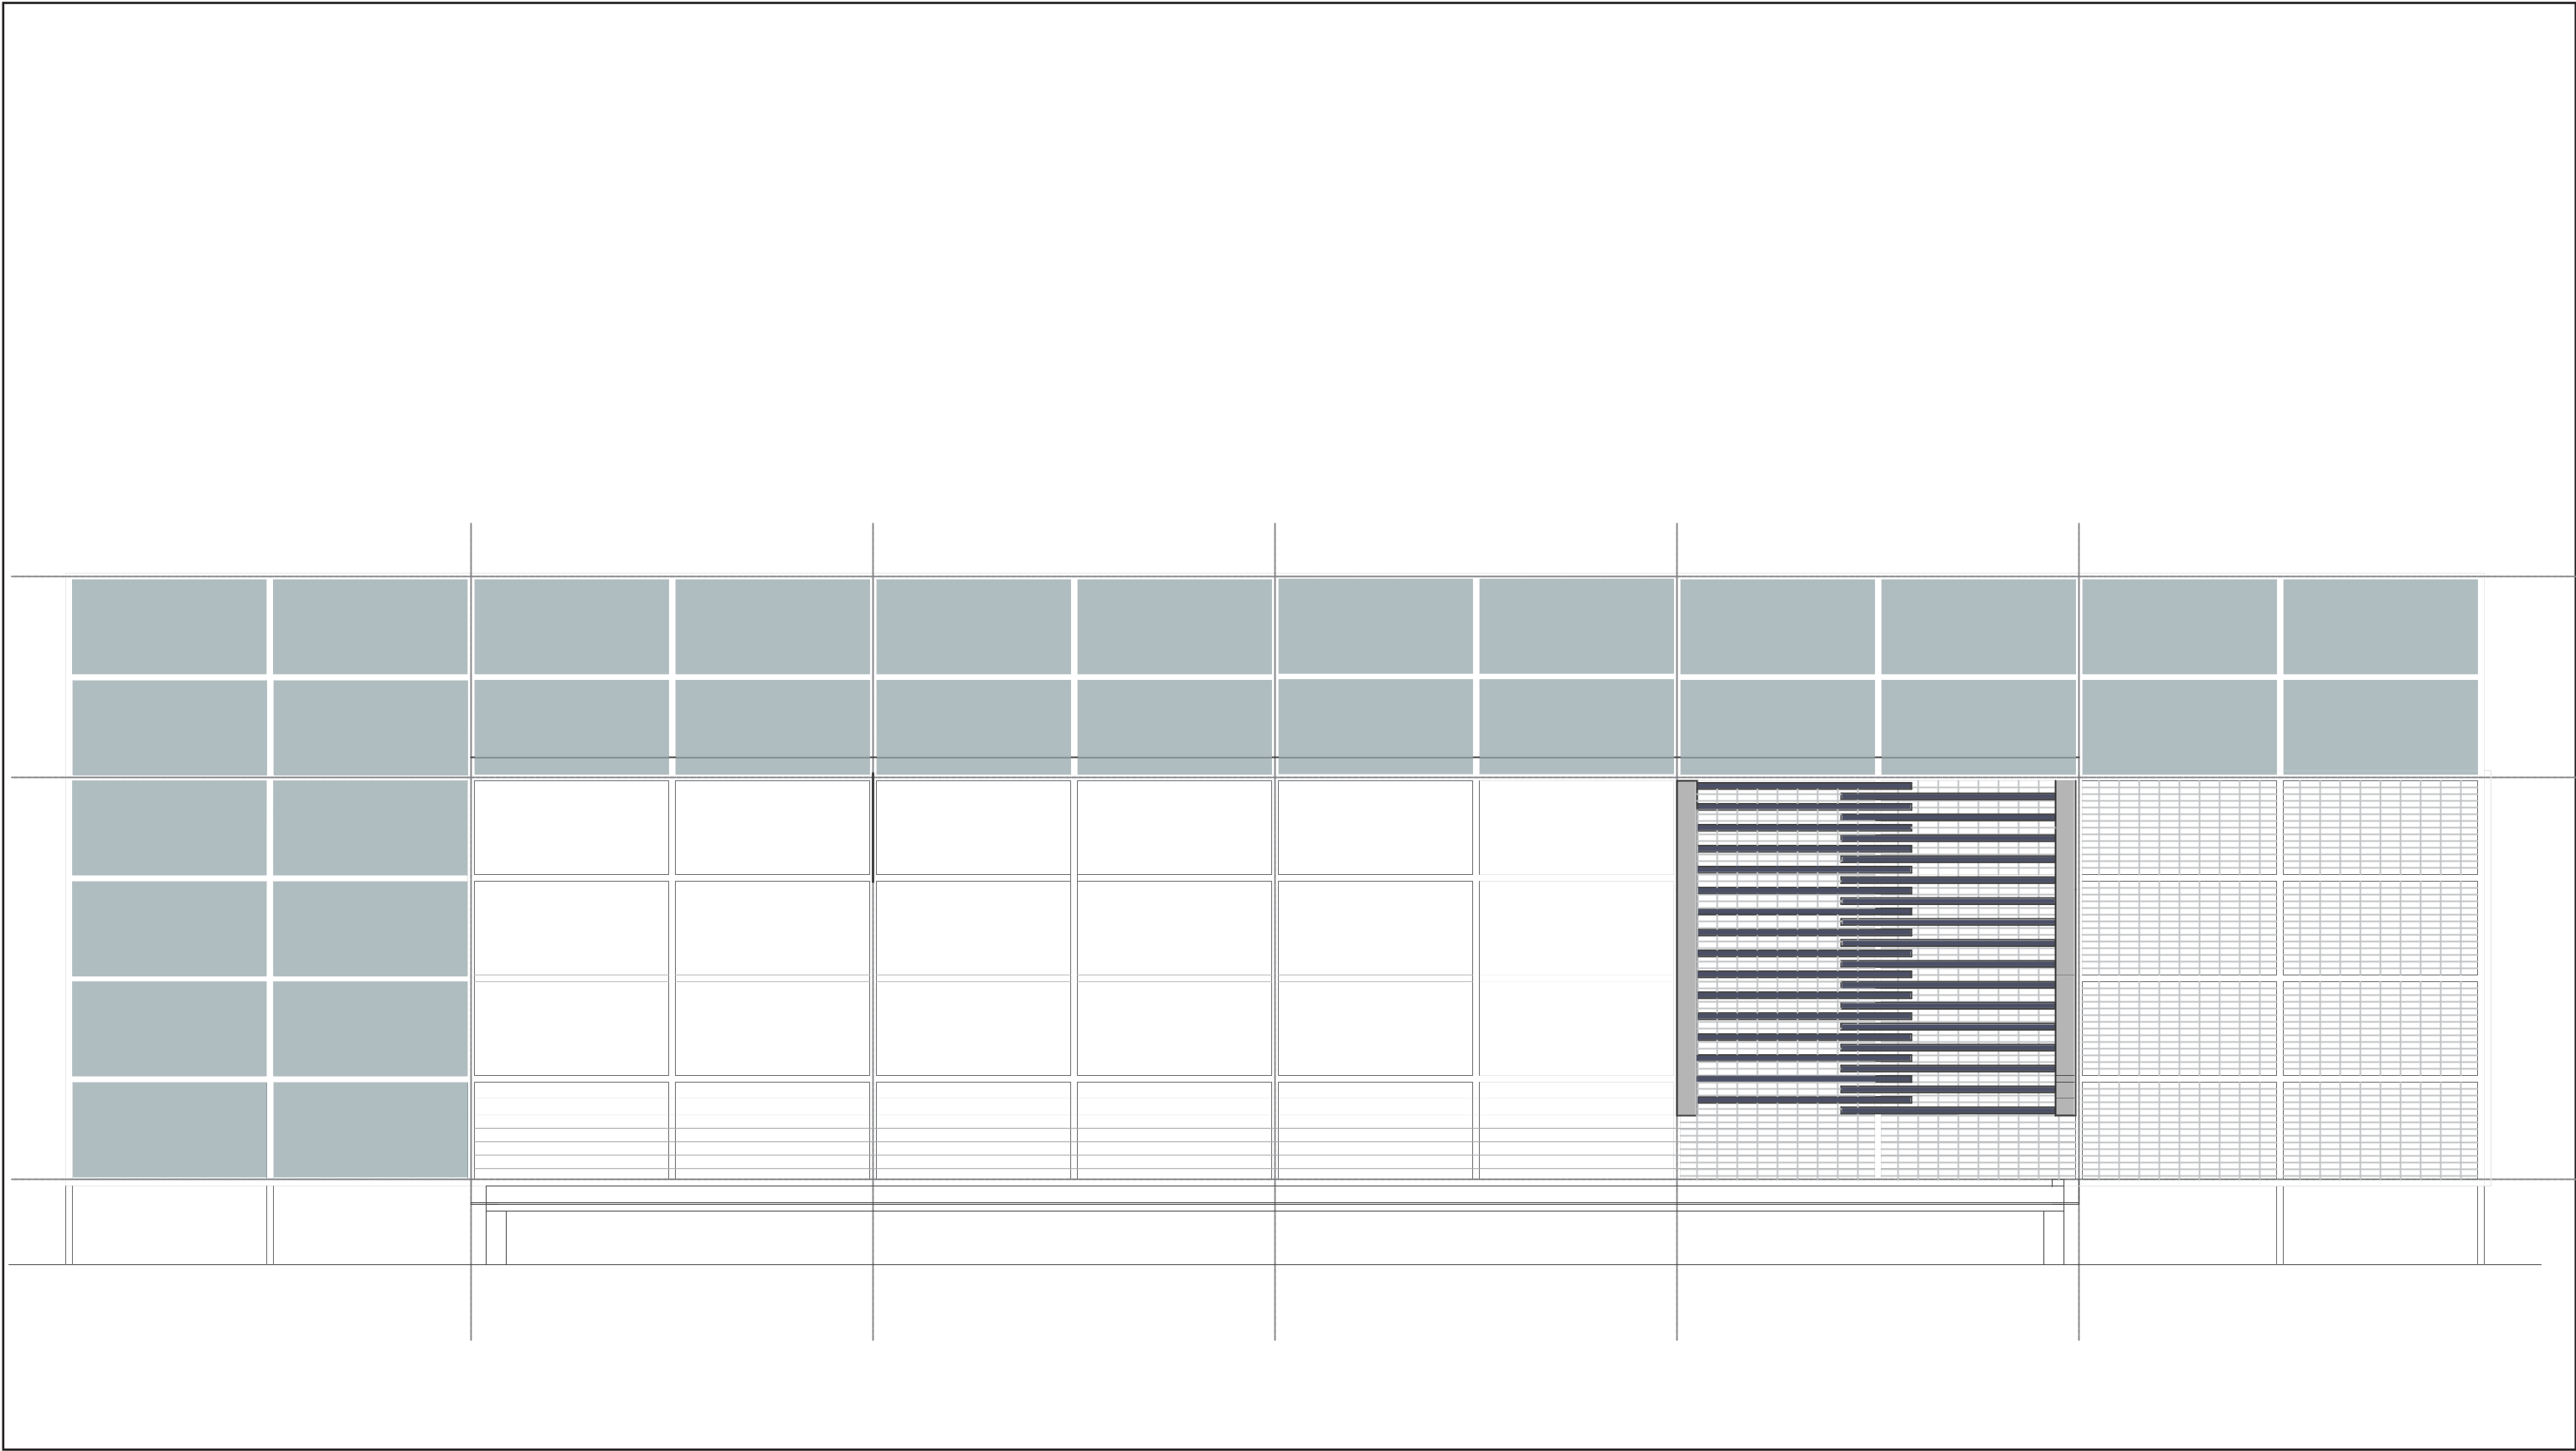


South Elevation 1/4" = 1'-0"

UT Zero-Energy House

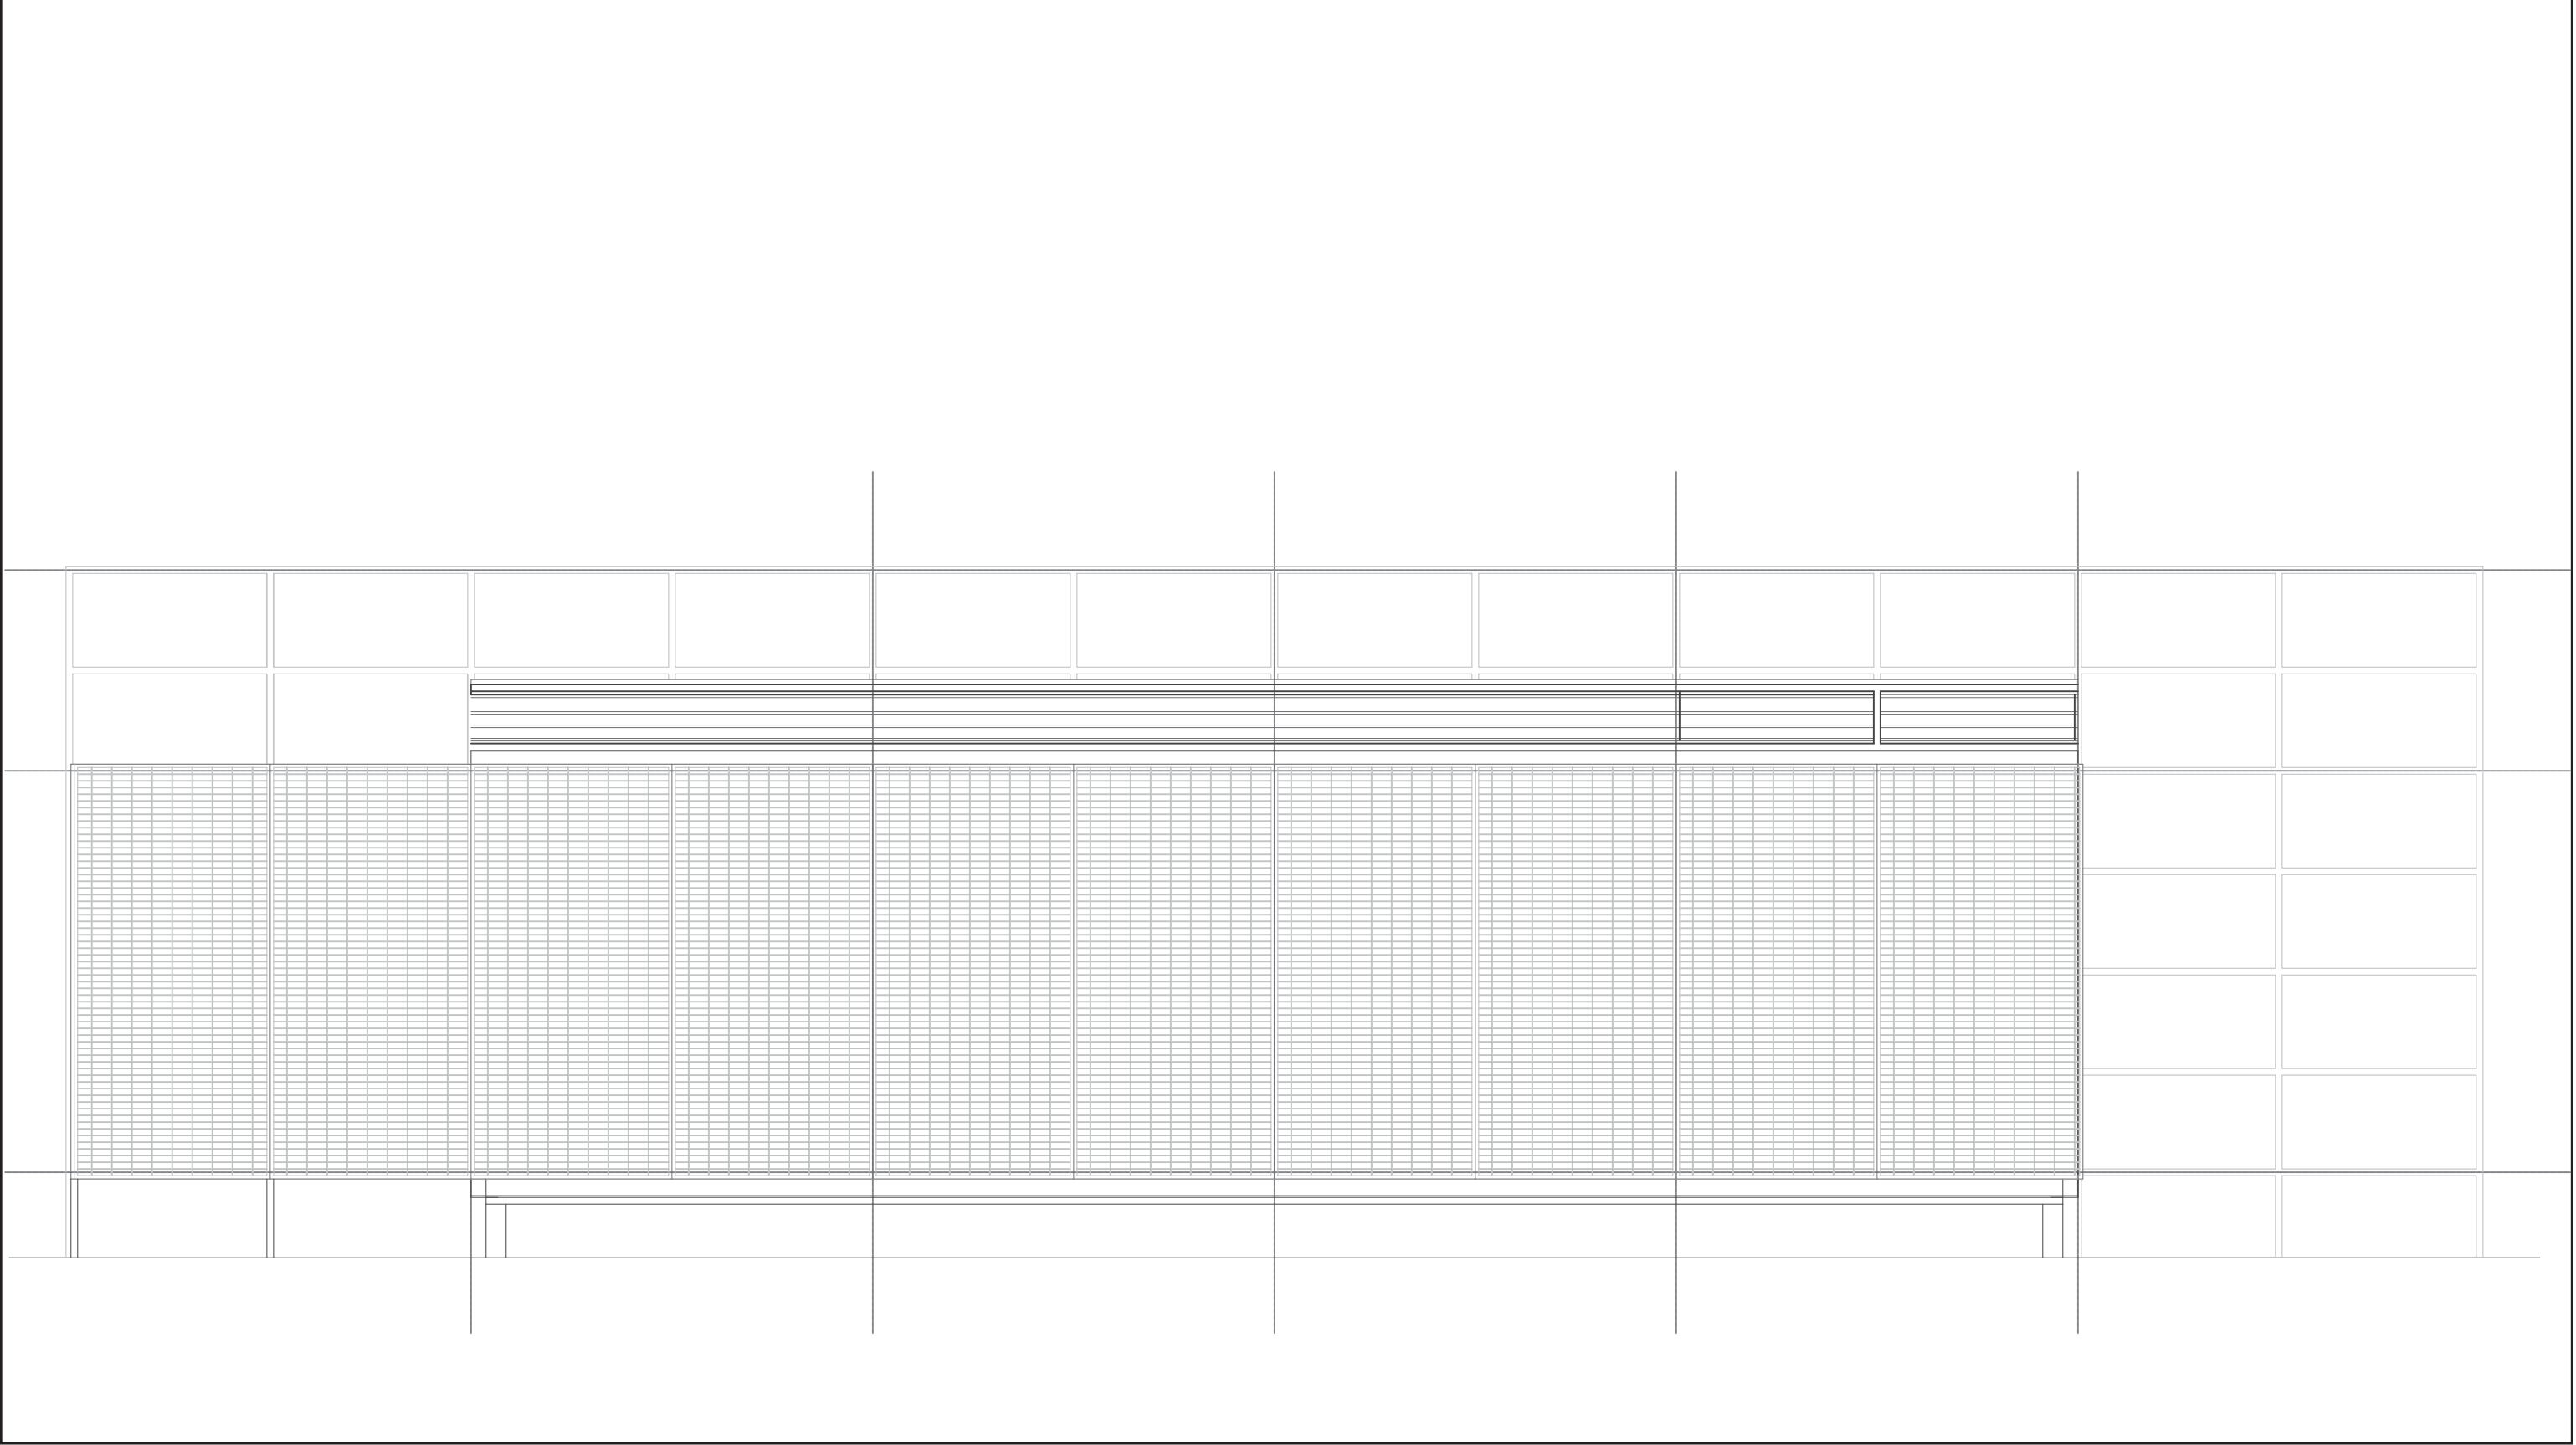


North Elevation 1/4" = 1'-0"

# UT Zero-Energy House

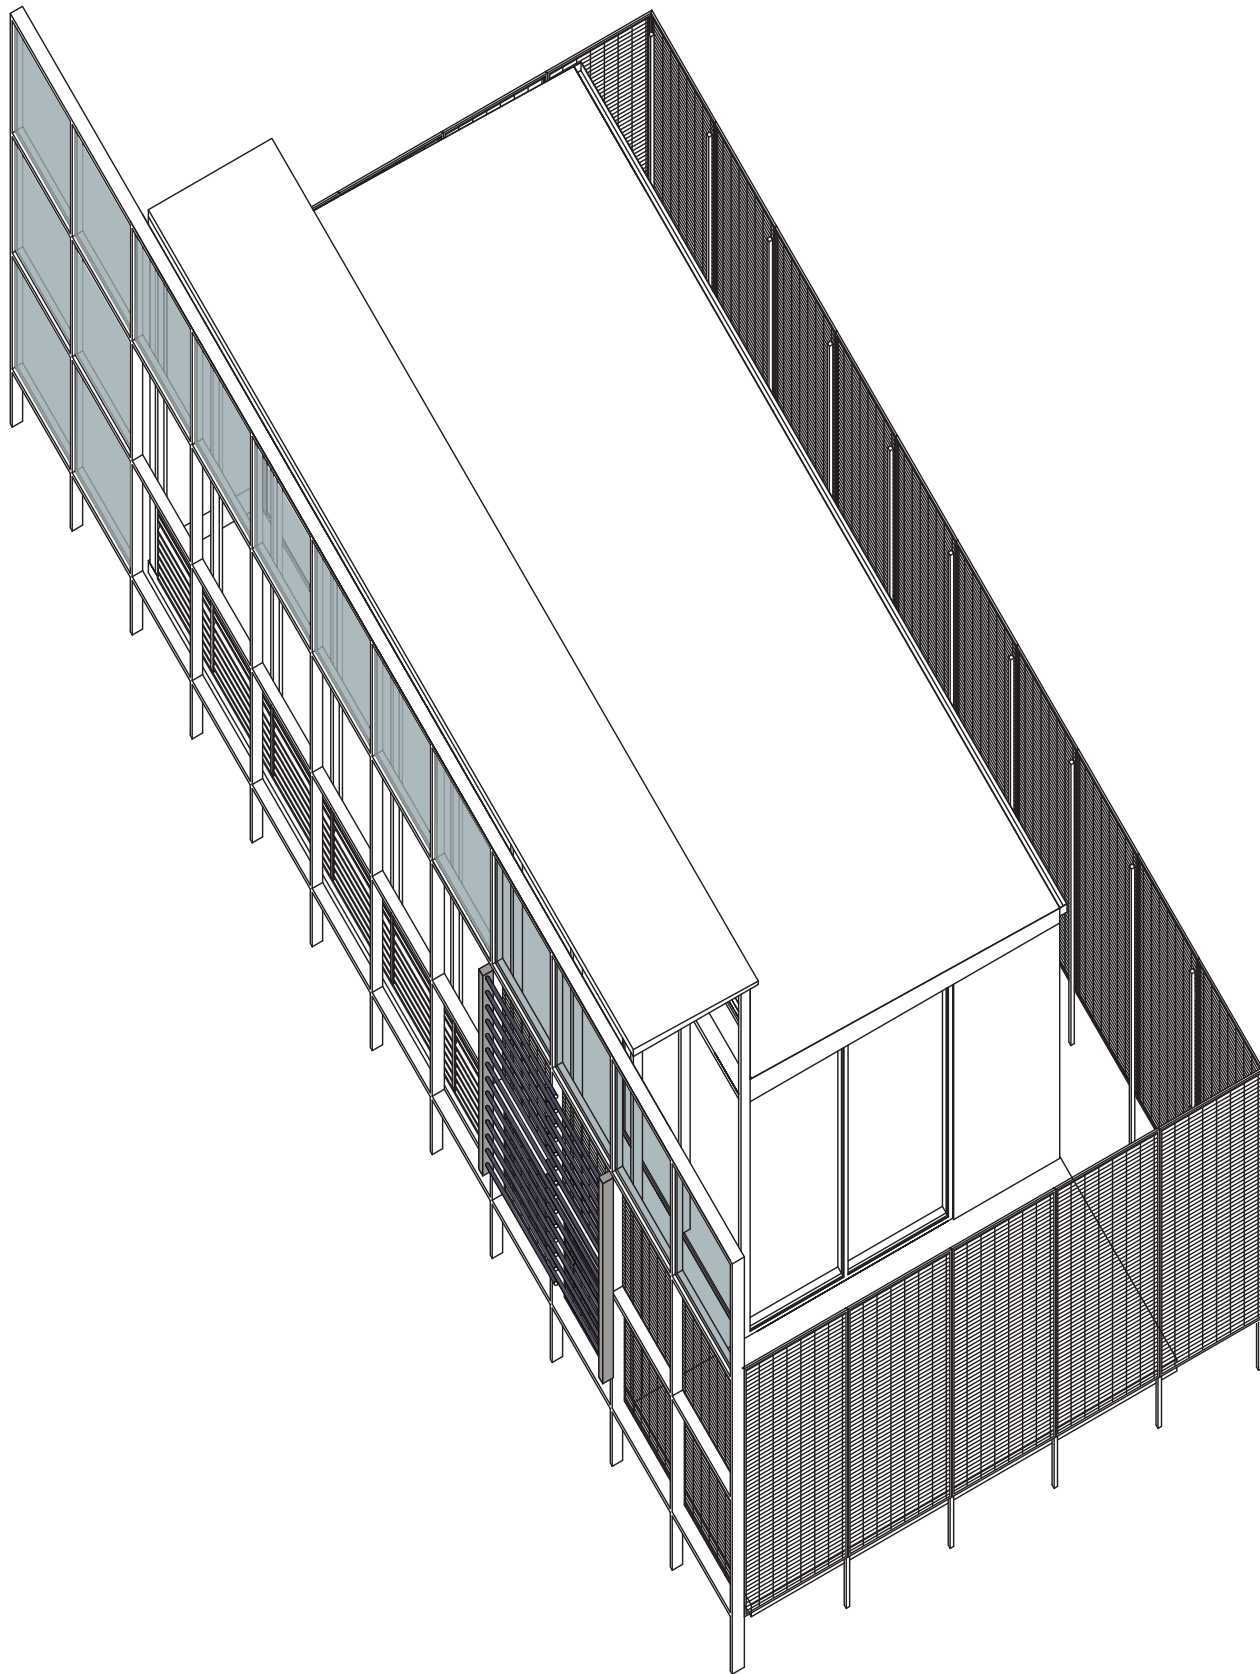


axonometric scale: 1/8" = 1'-0"

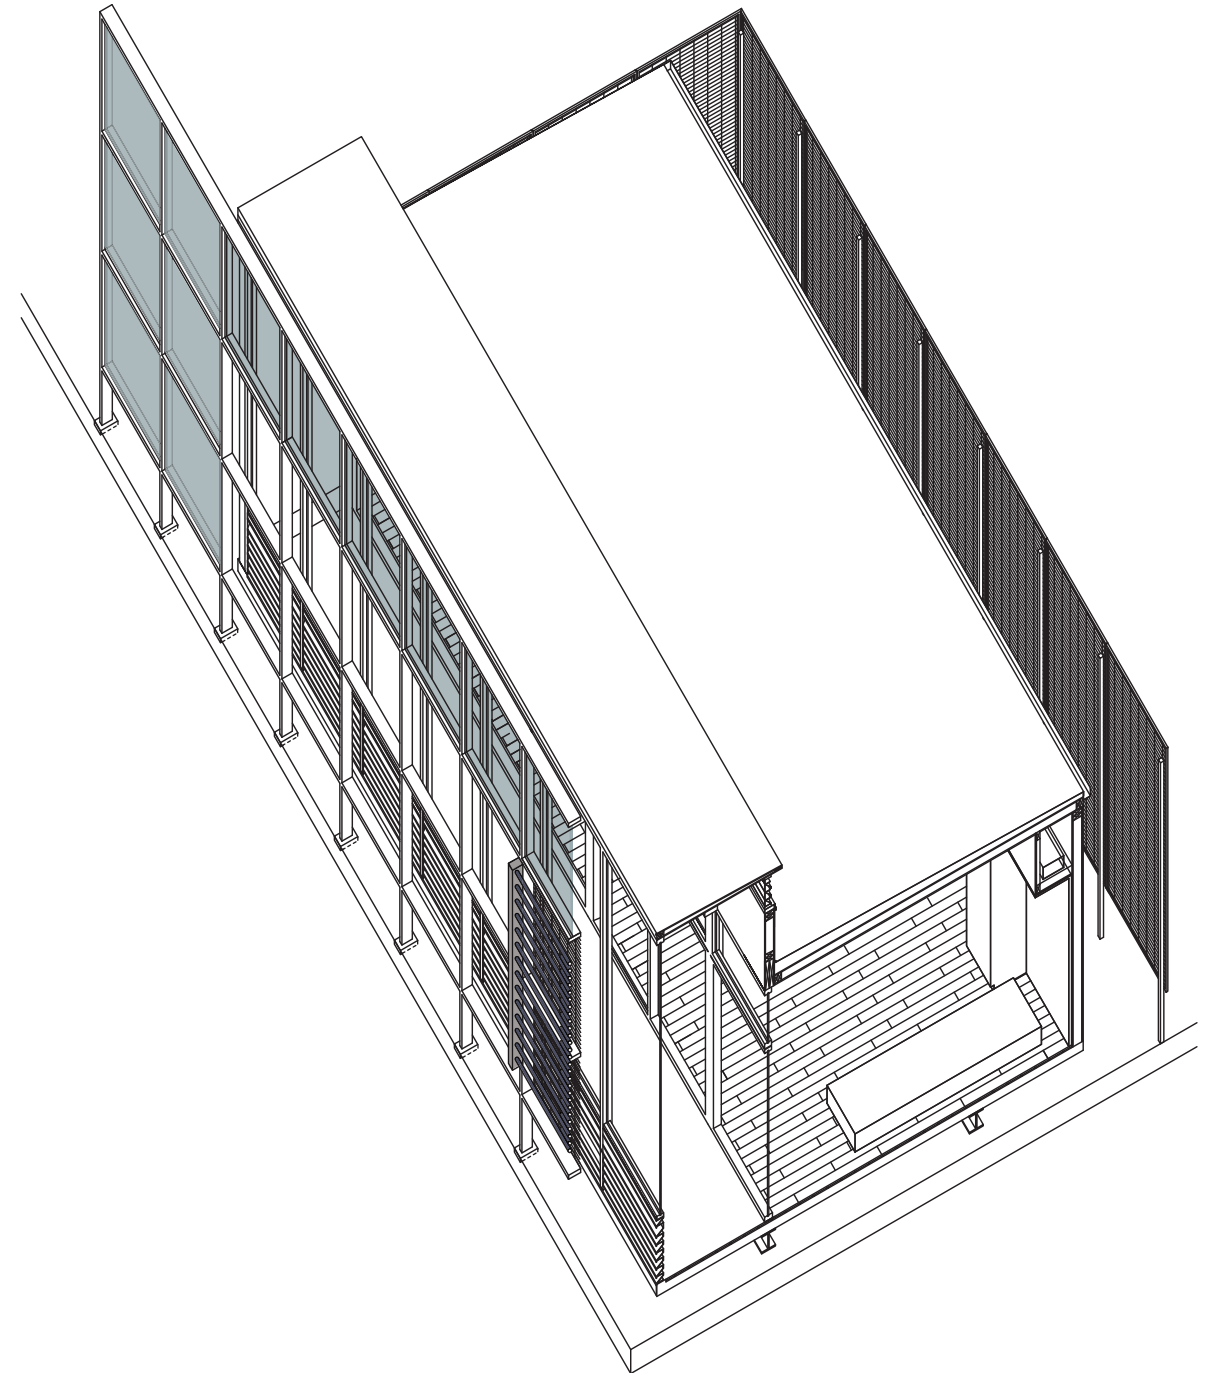

axonometric section scale: 1/8" = 1'-0"


UT Zero-Energy House

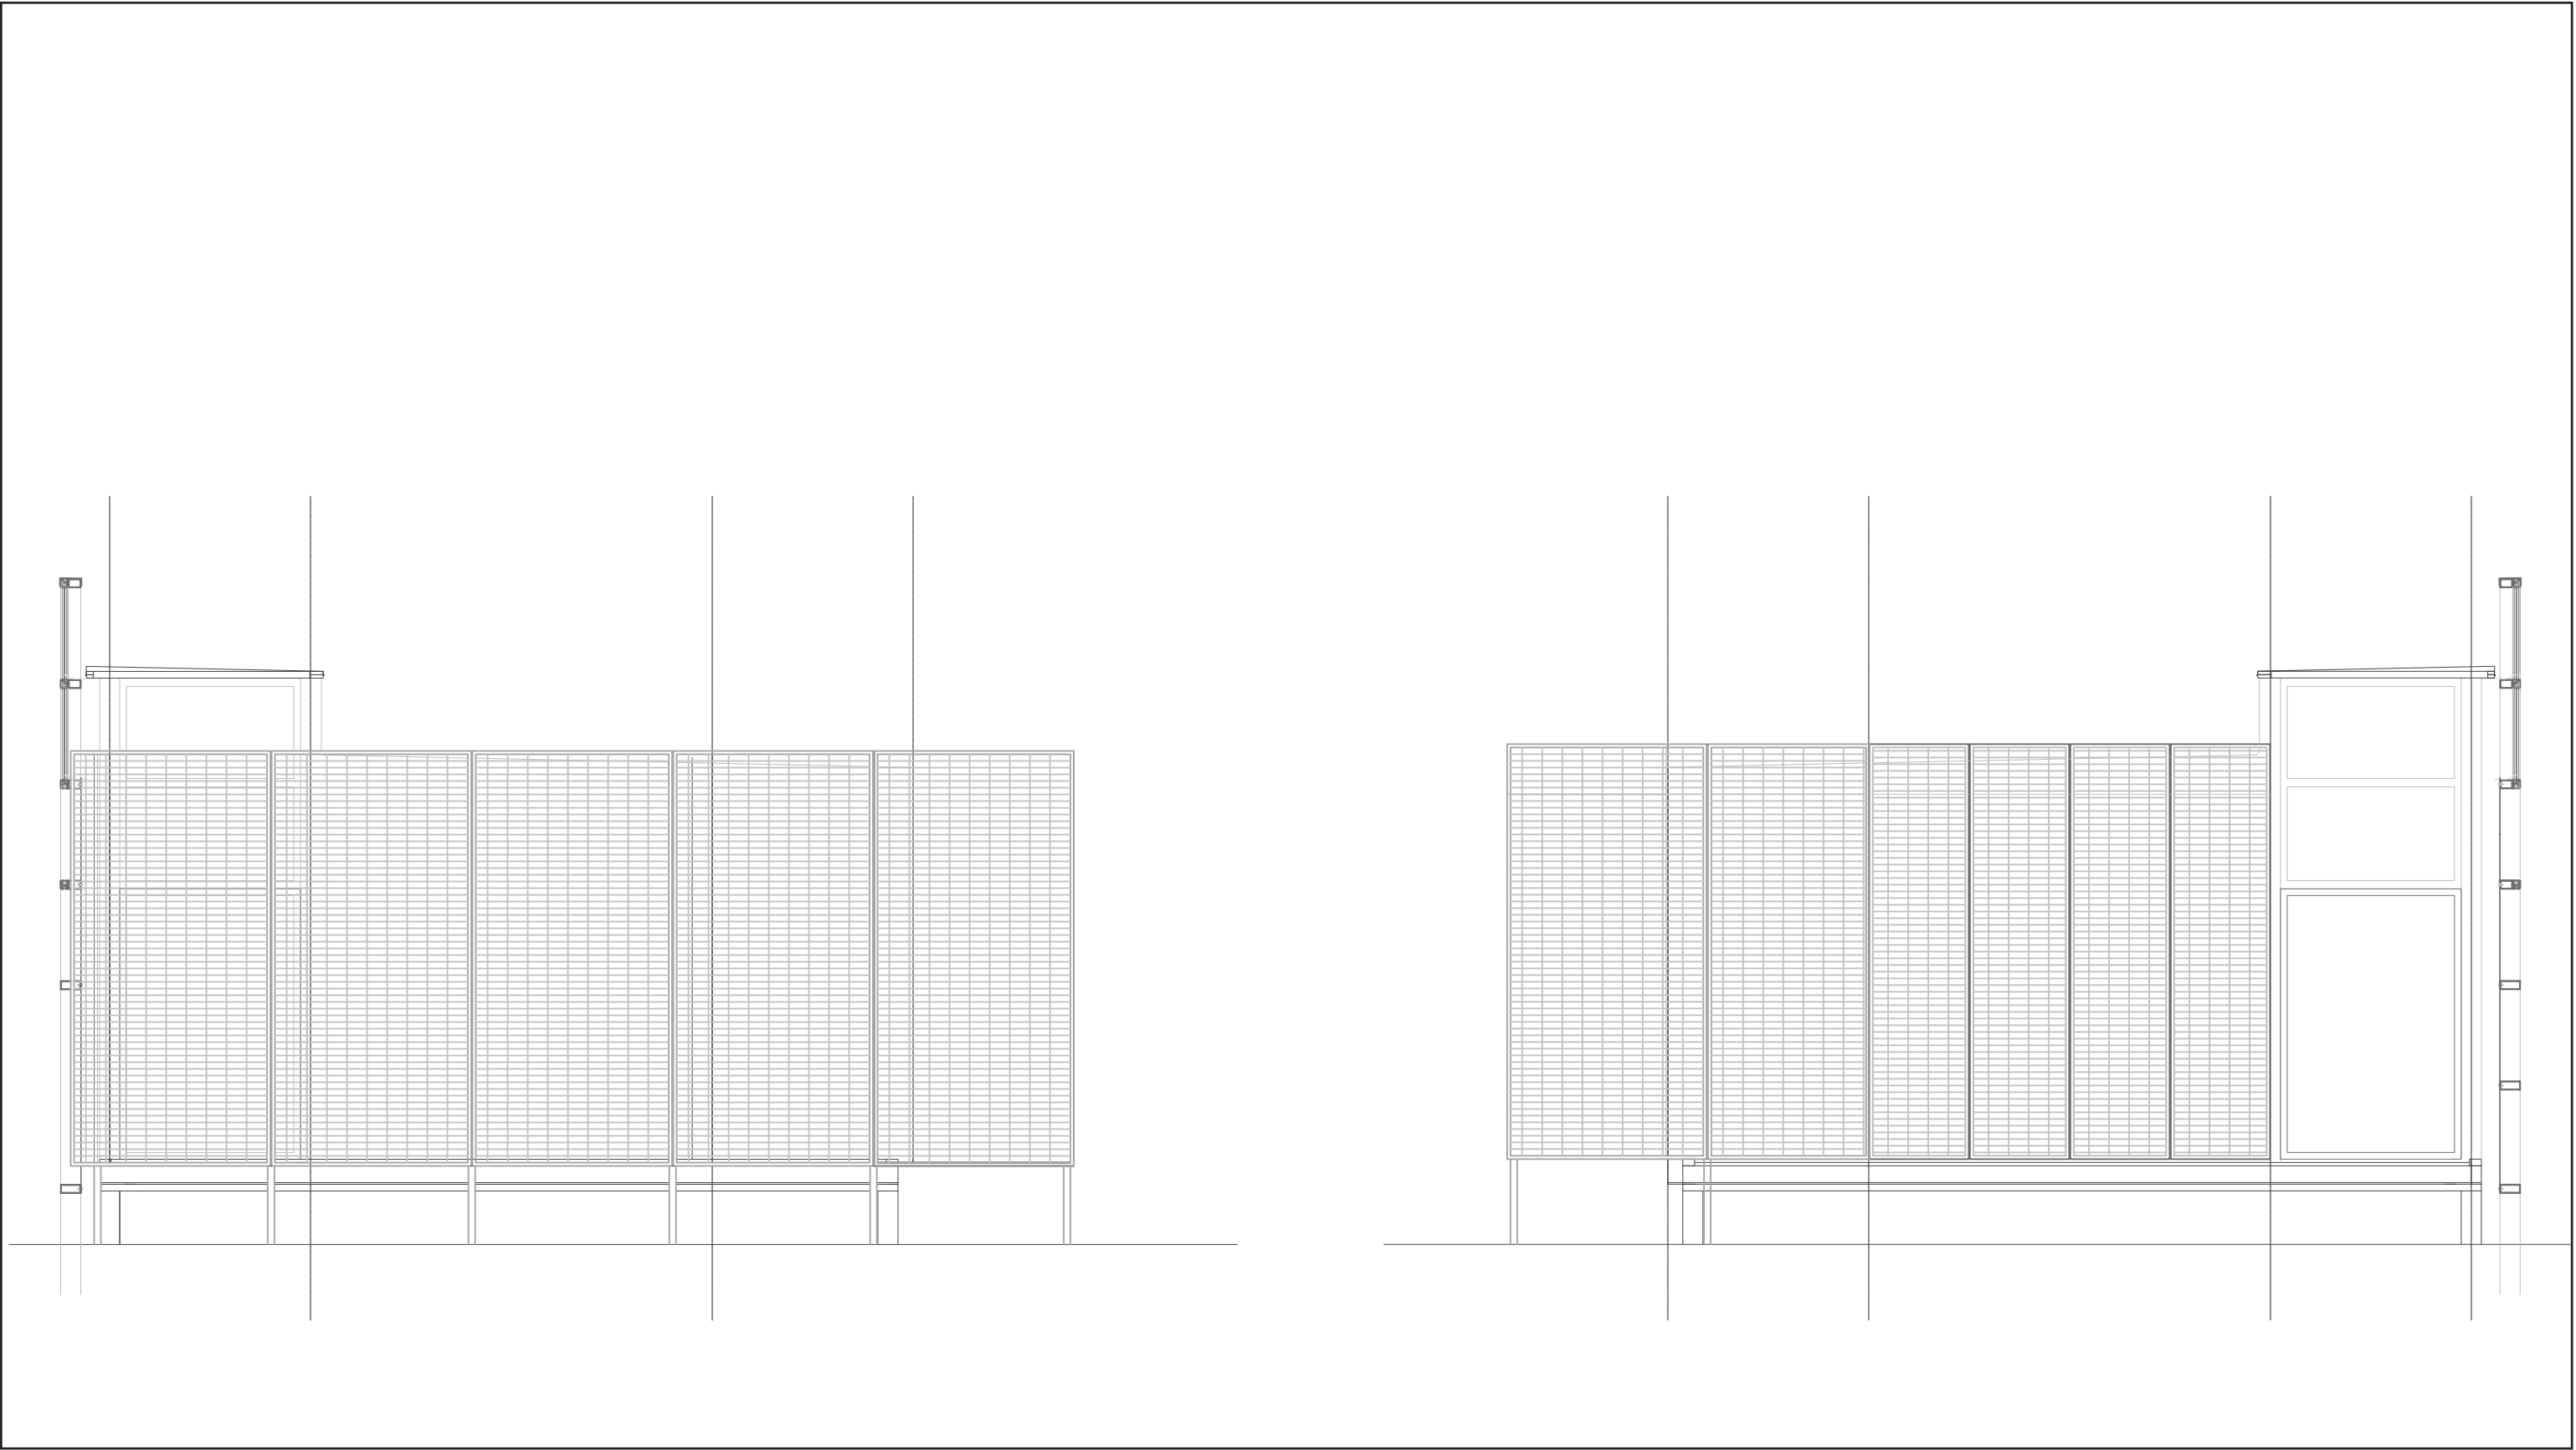

East Elevation 1/4" = 1'-0"


West Elevation 1/4" = 1'-0"

UT Zero-Energy House


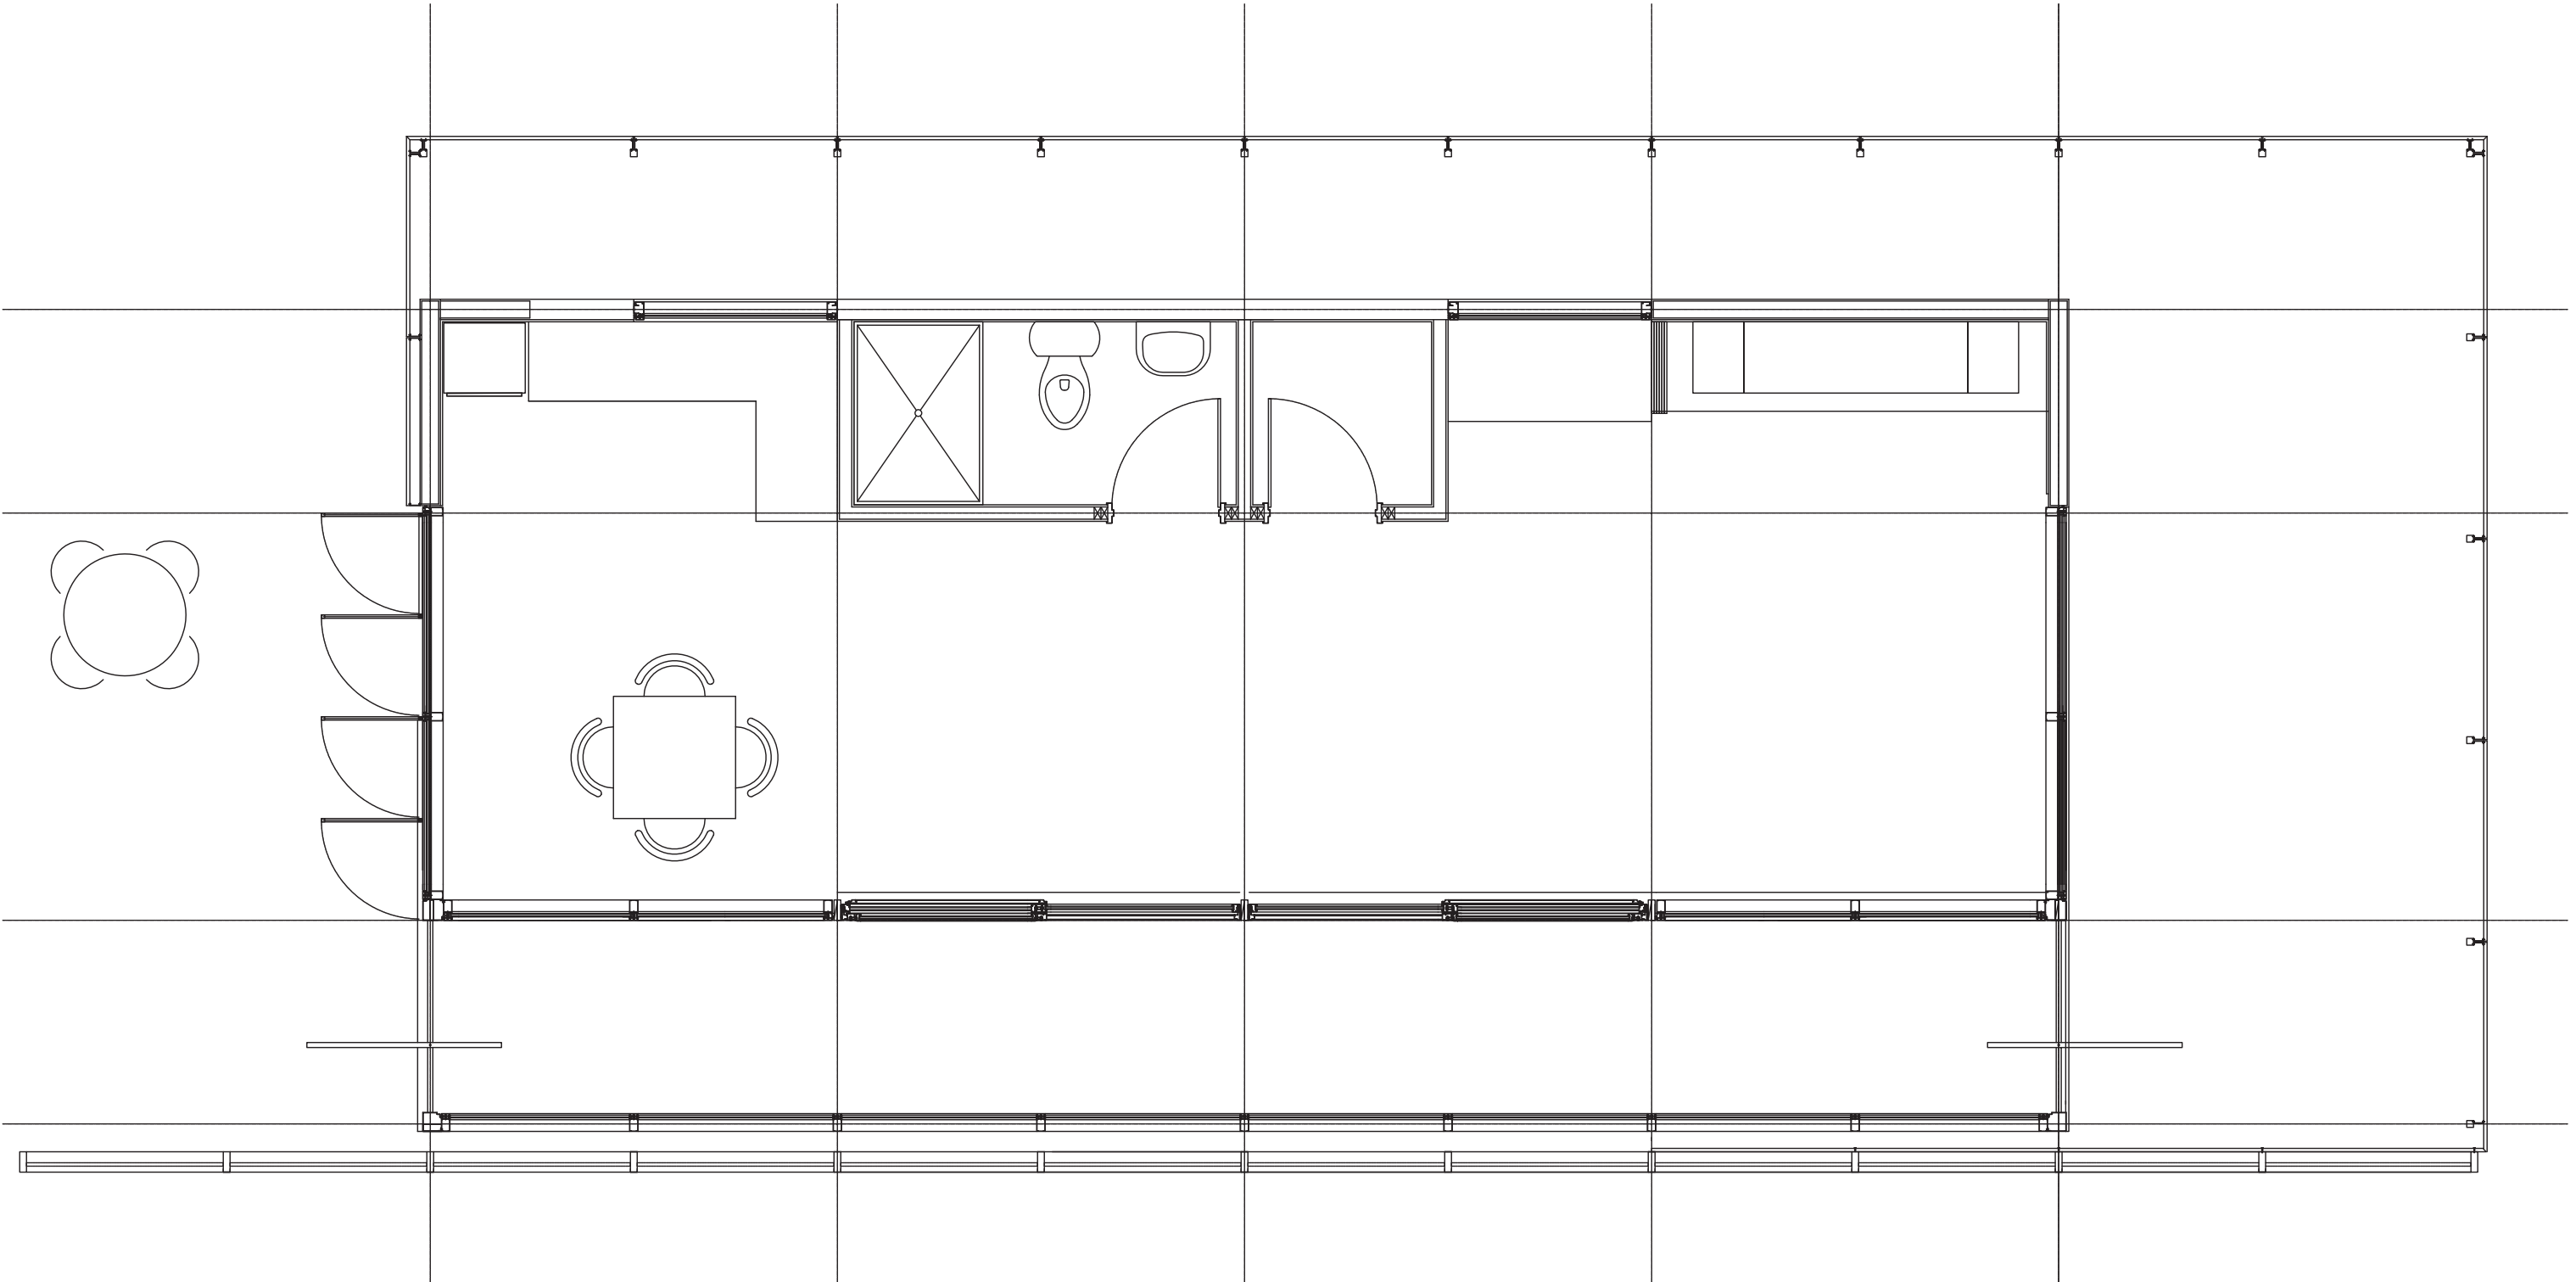


Floor Plan 1/4" = 1'-0"


# UT Zero-Energy House

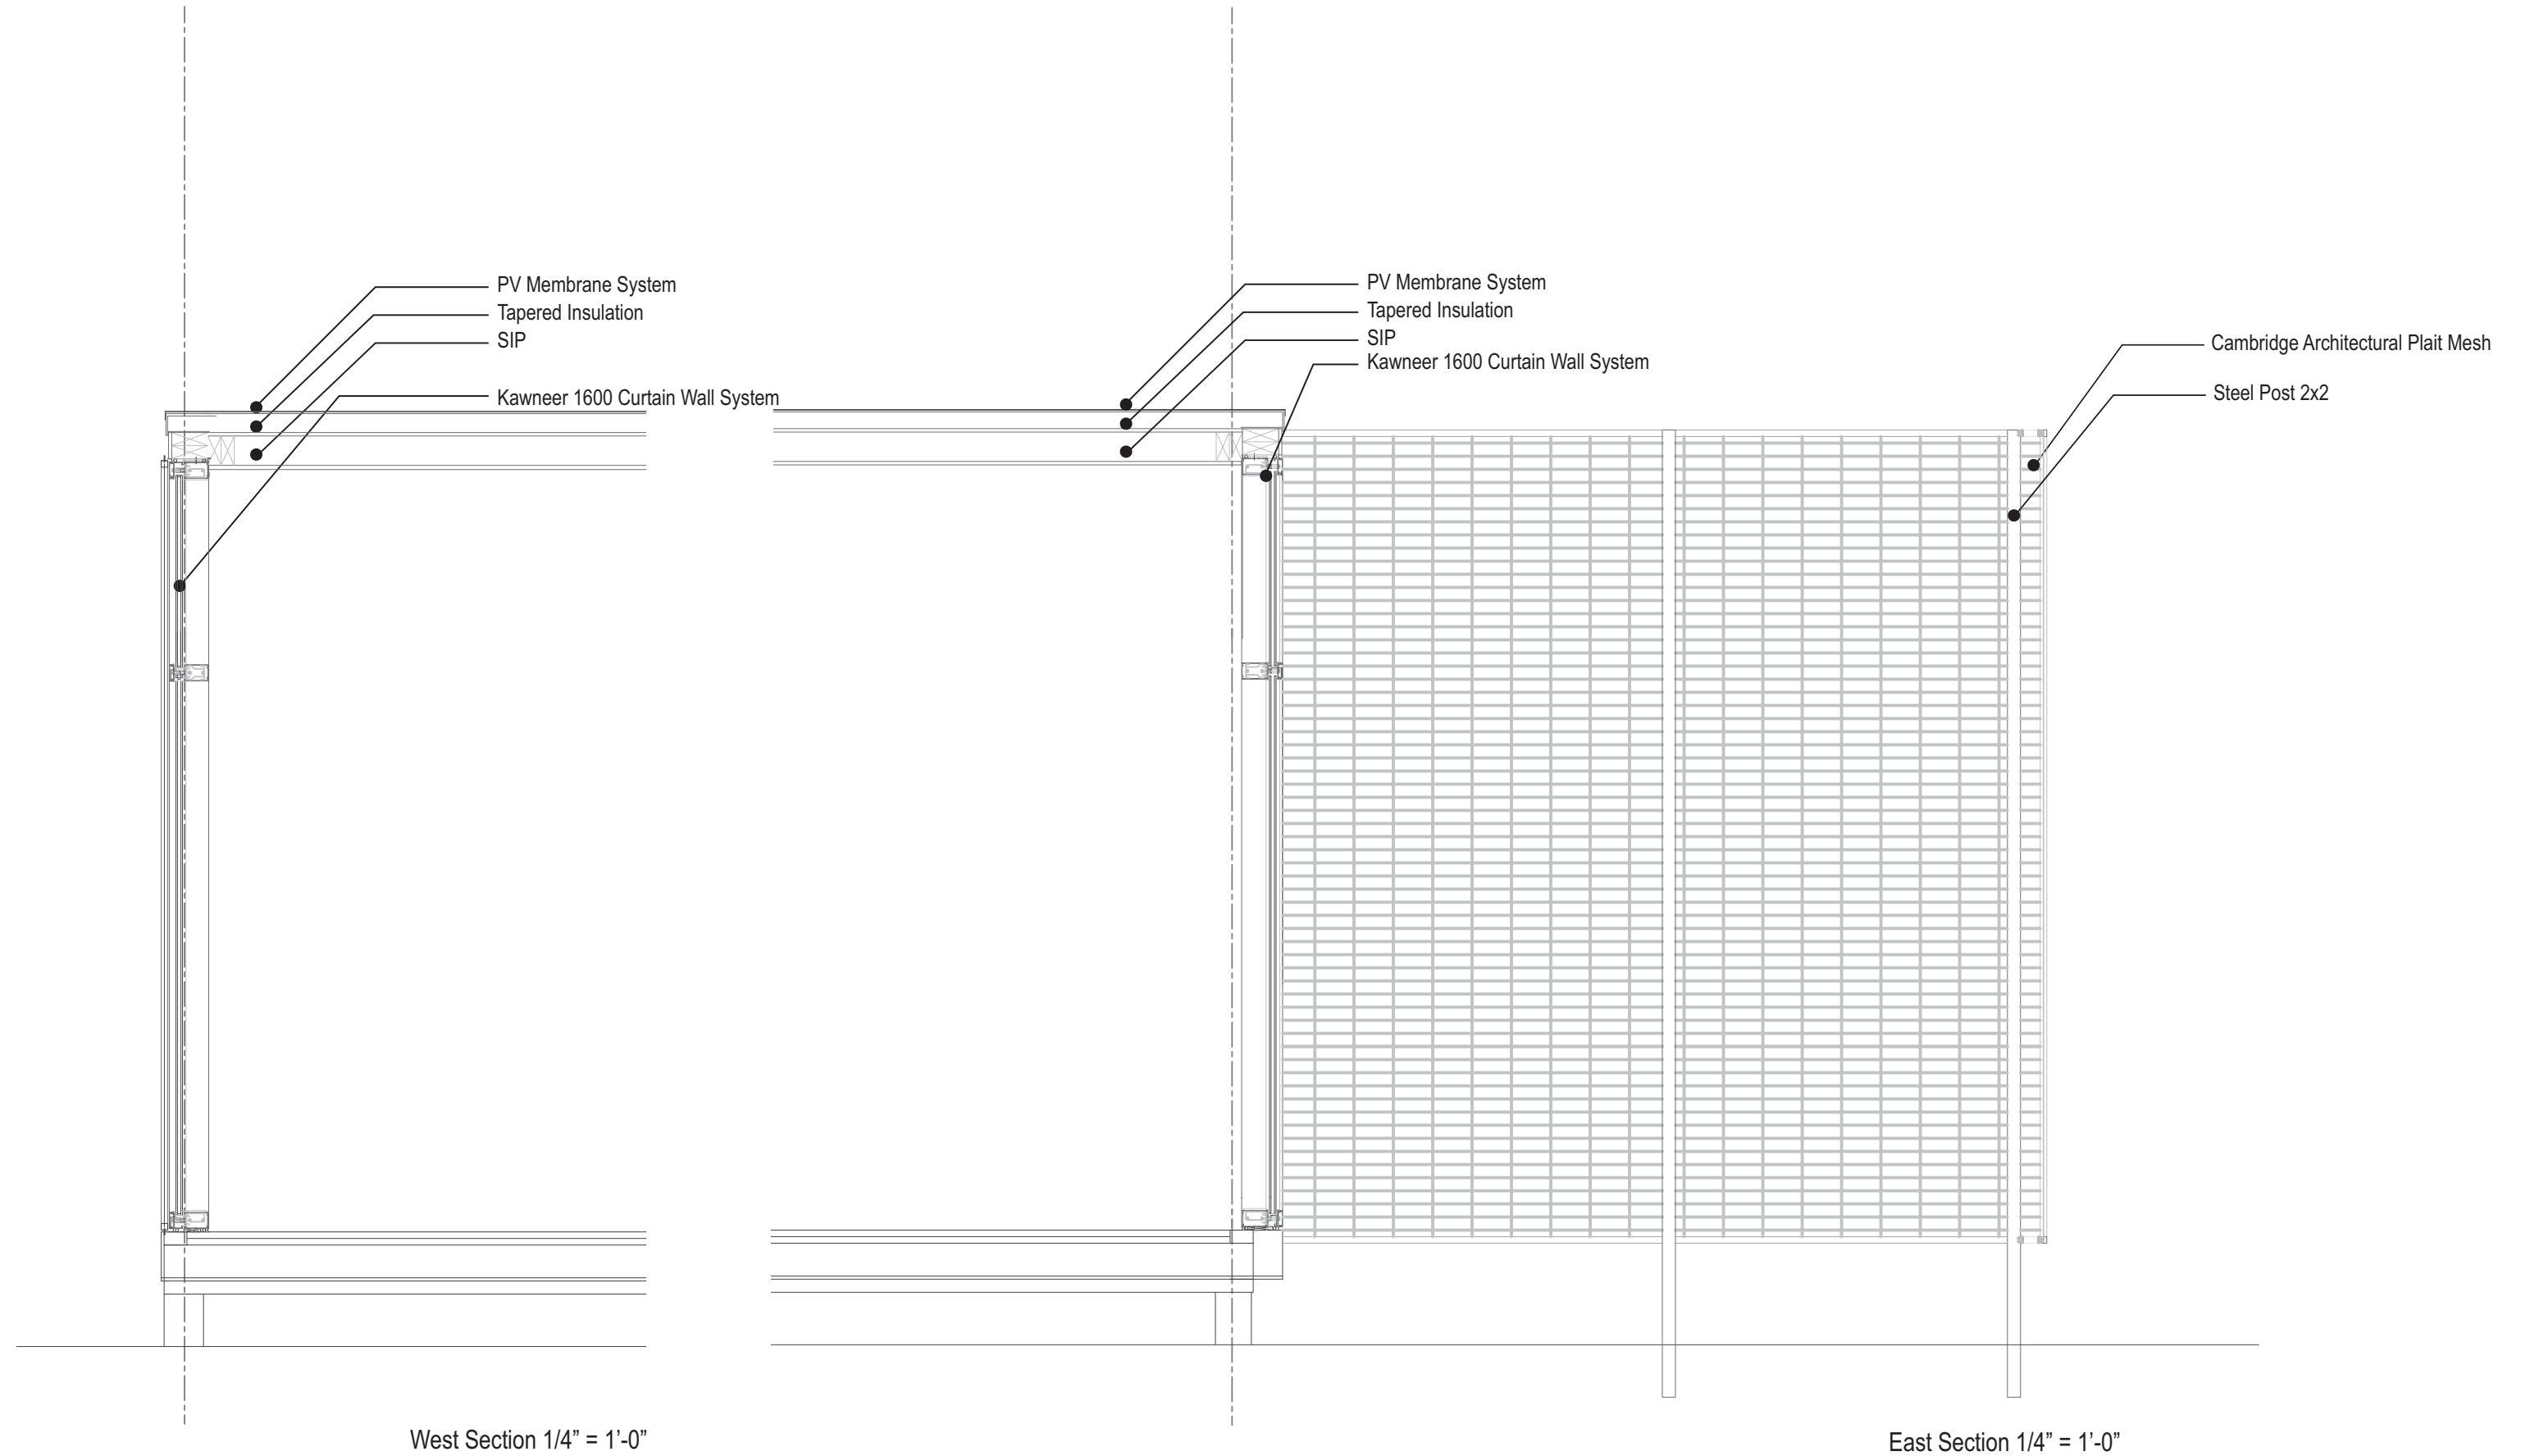


# UT Zero-Energy House

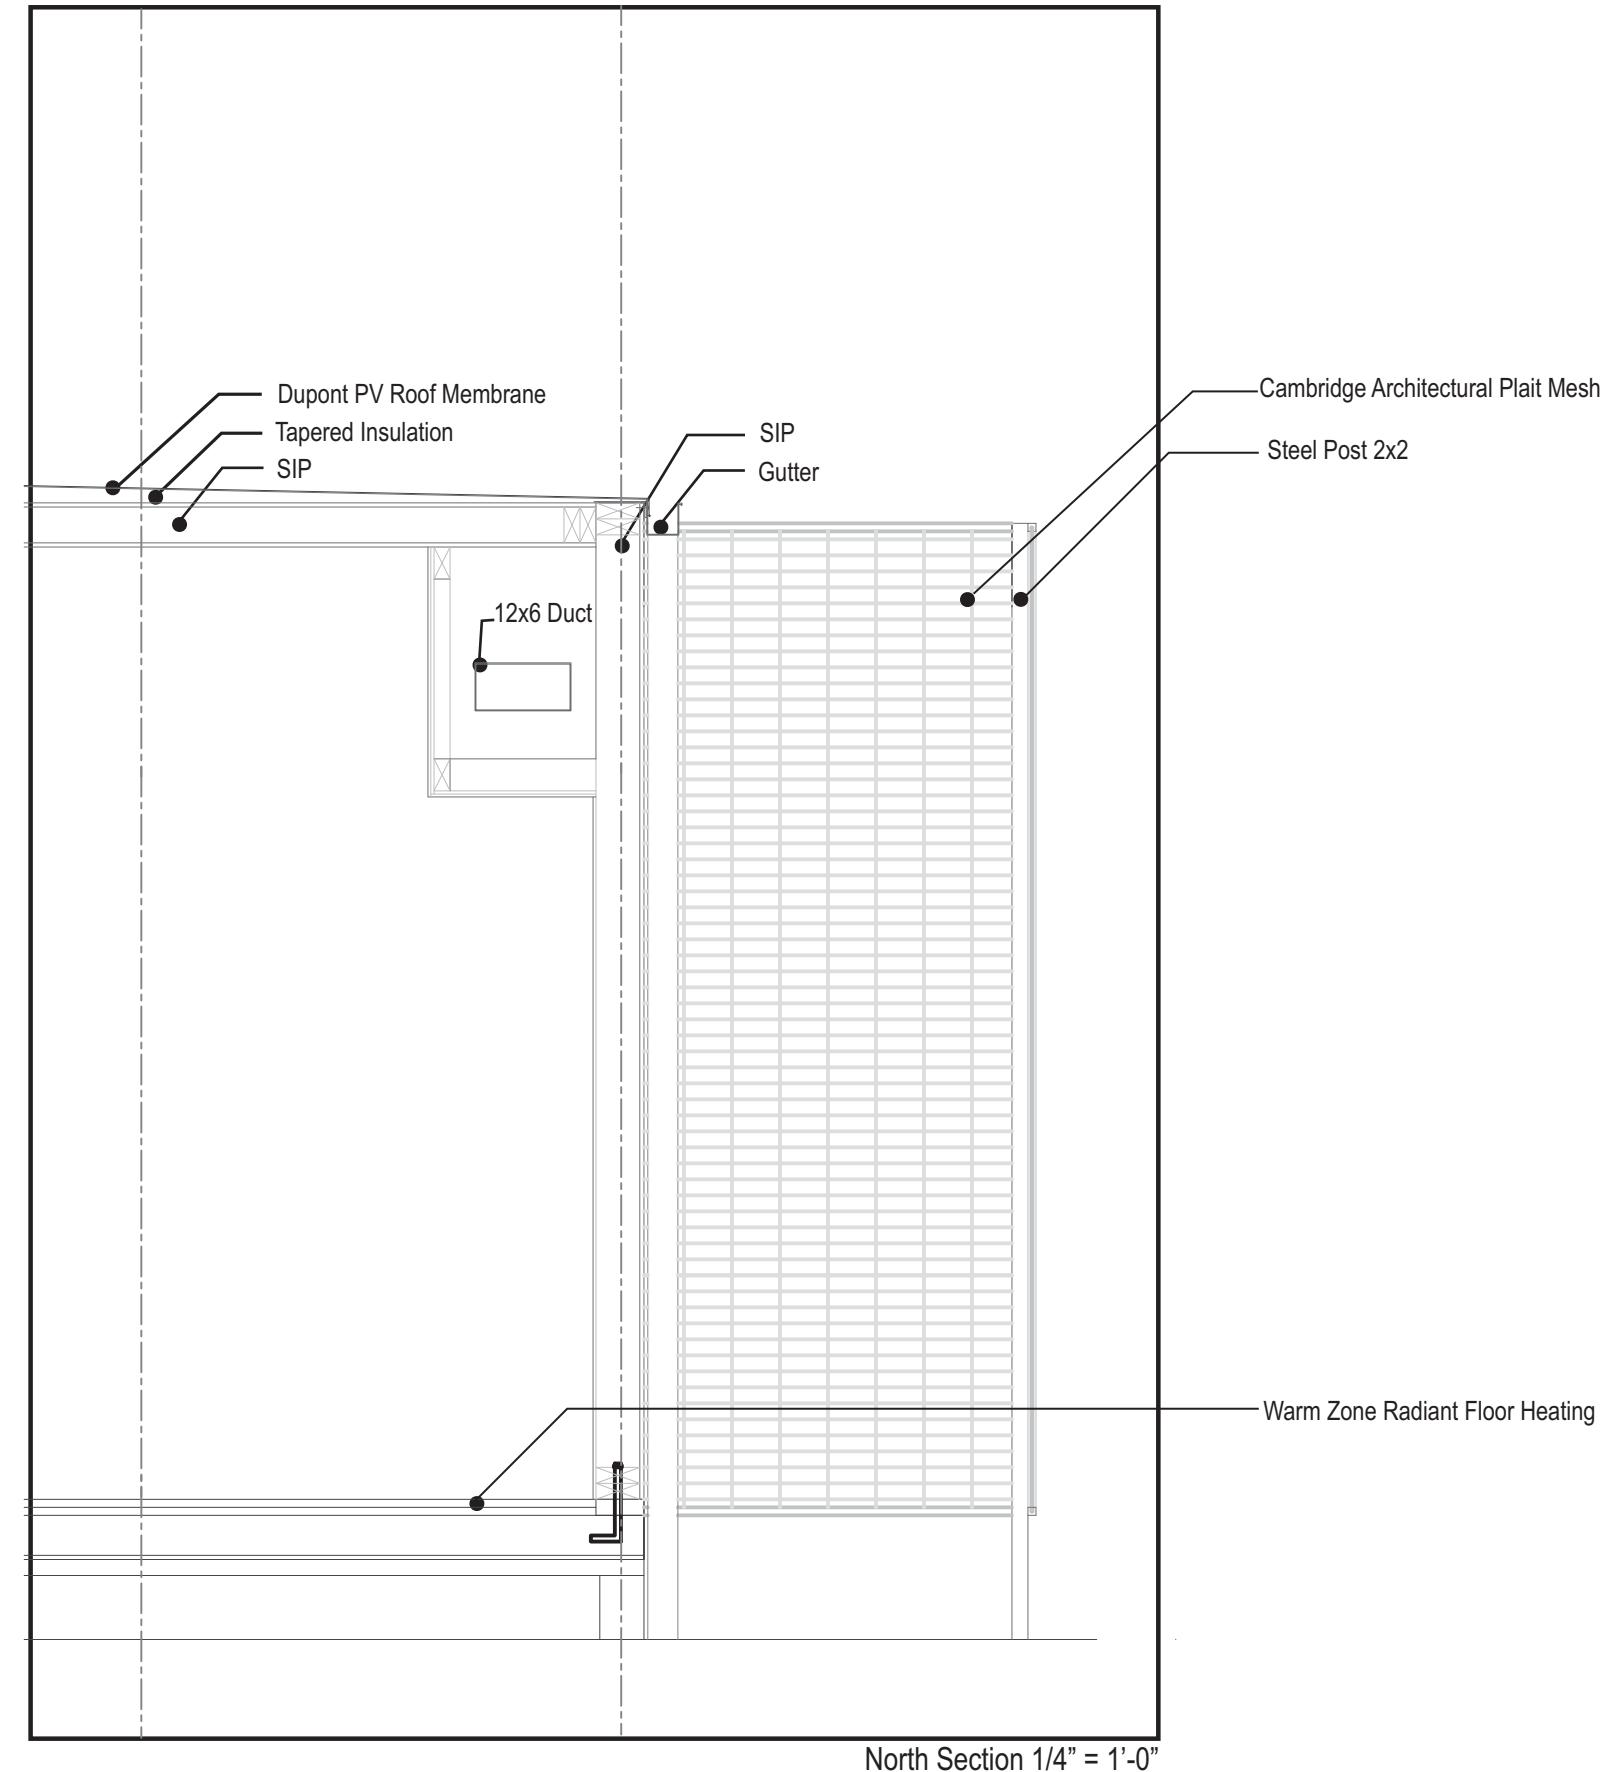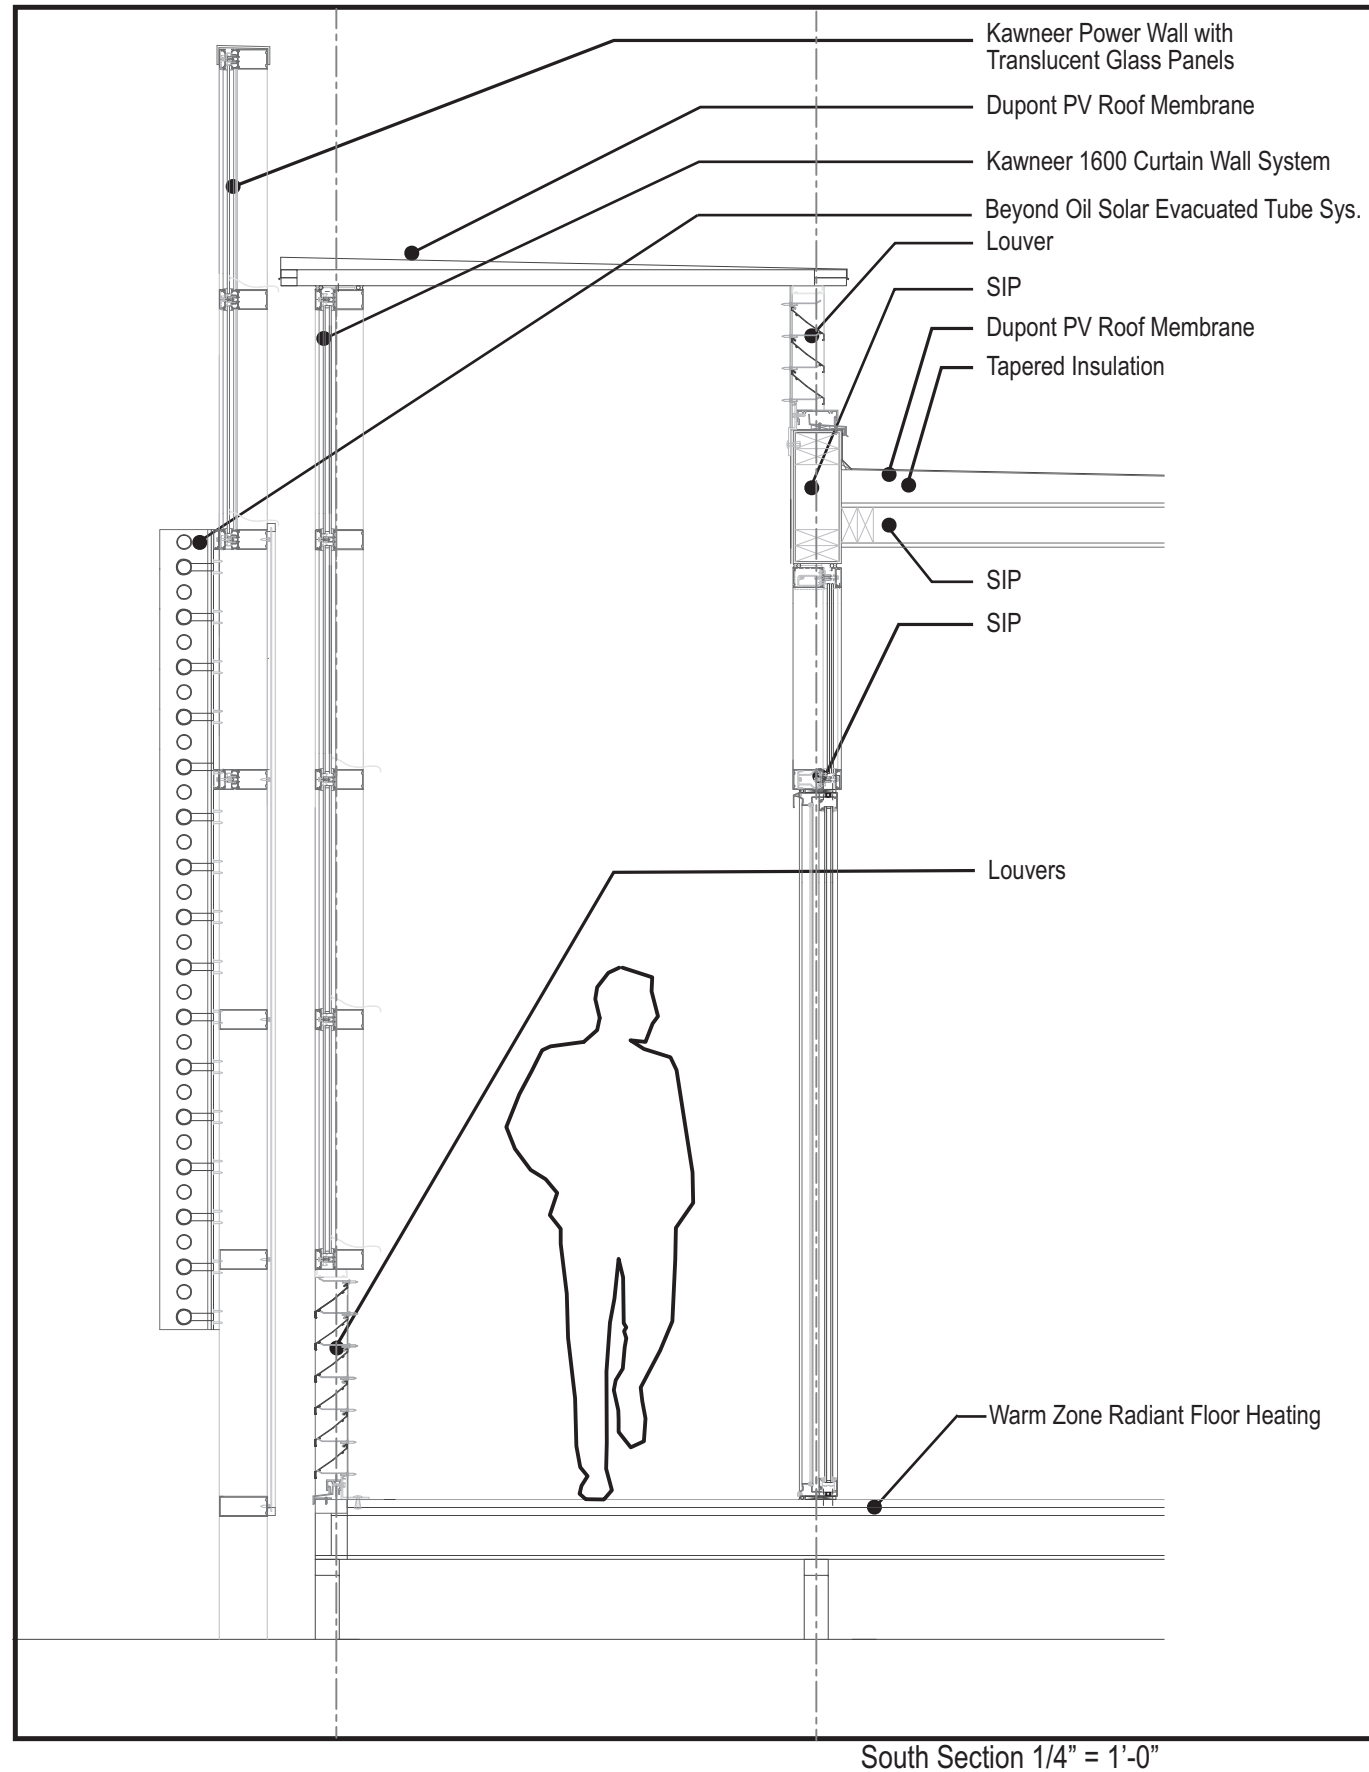


# UT Zero-Energy House

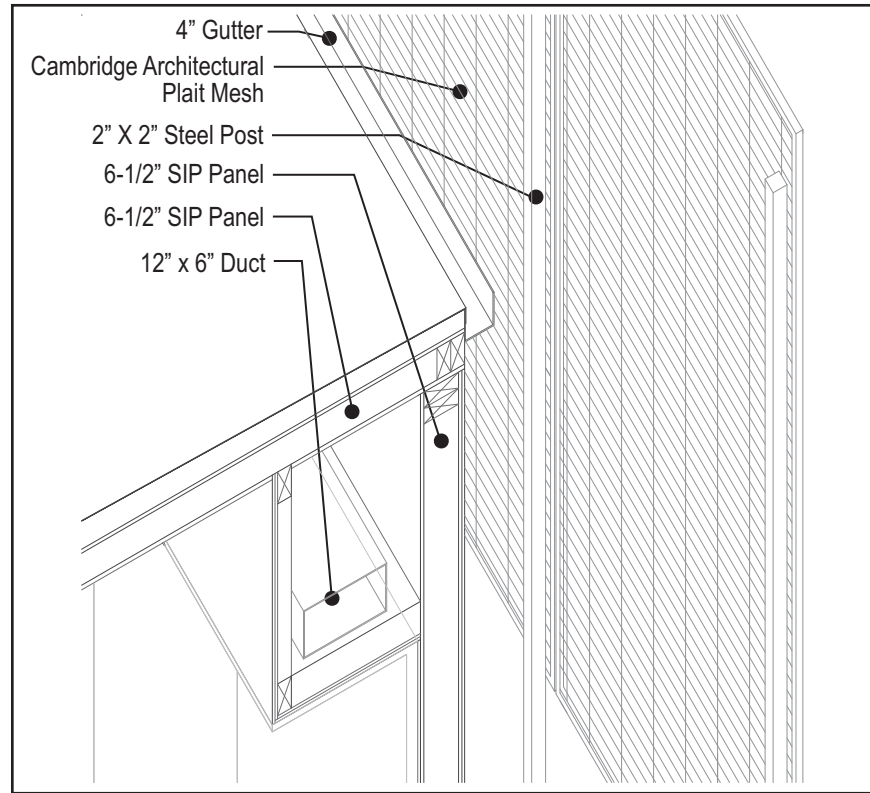


Roof Detail - North 1/2" = 1'-0"

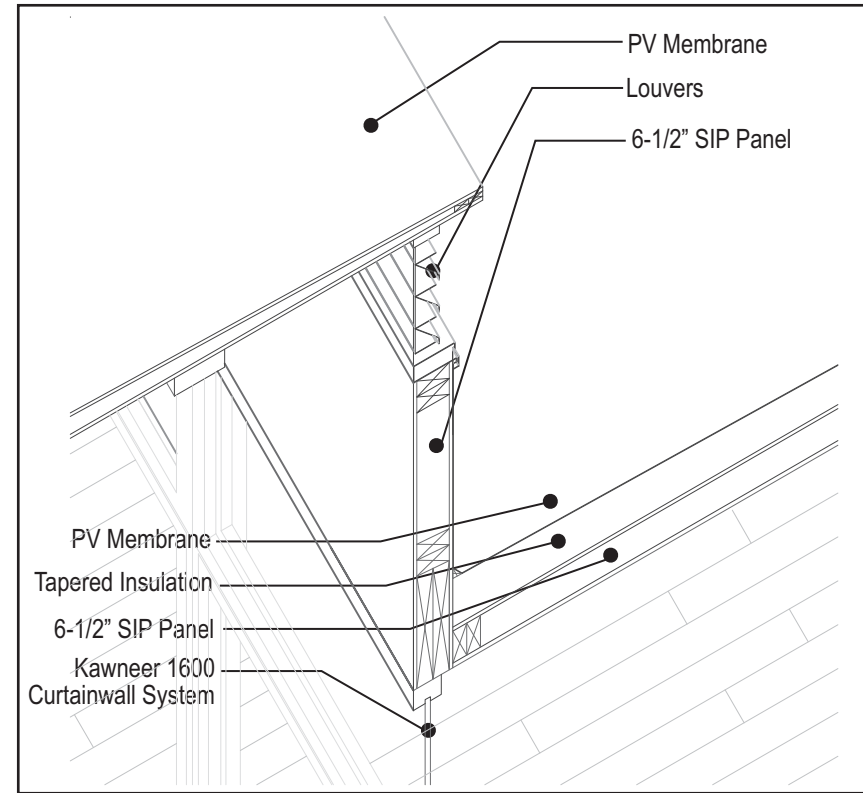


Upper Roof Detail at Louver 1/2" = 1'-0"

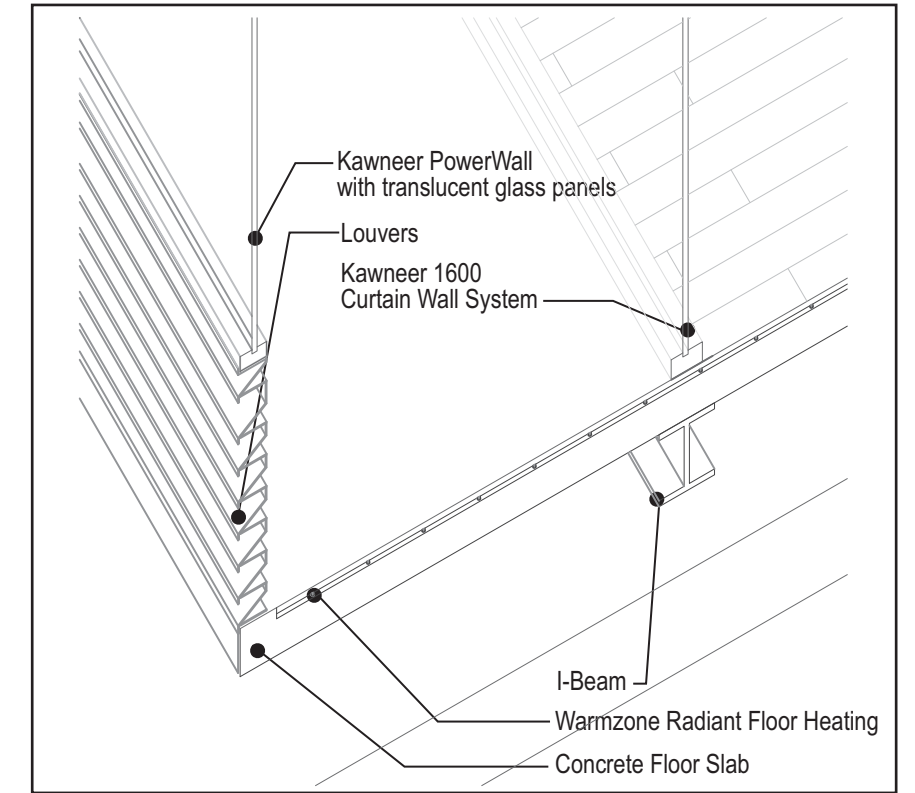


Detail at Louver on South Wall 1/2" = 1'-0"

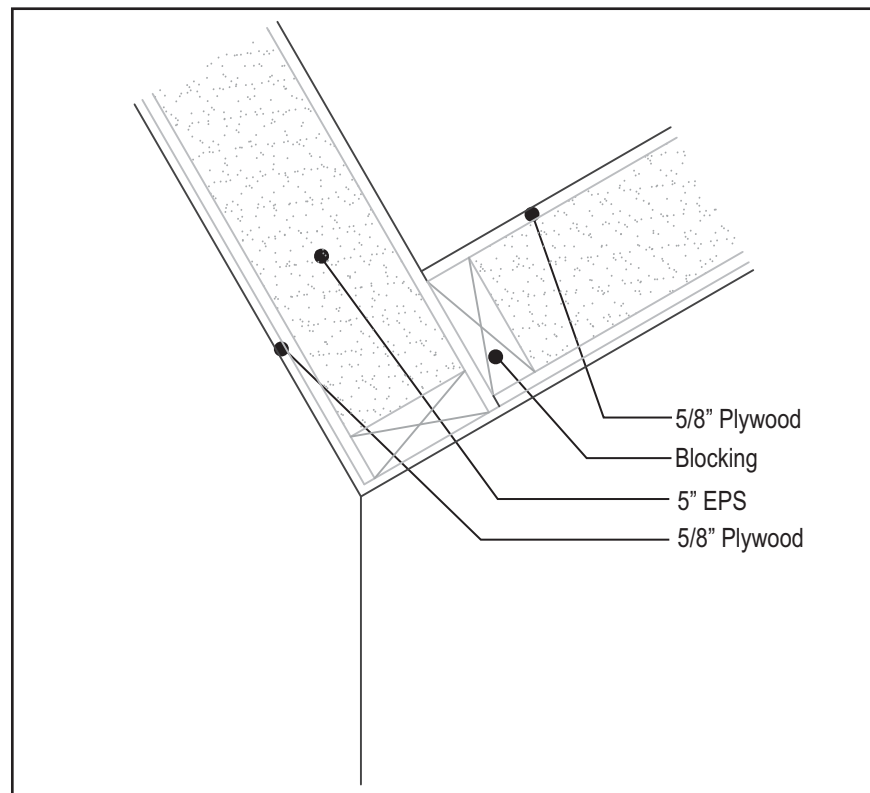

SIP Corner Detail 1 1/2" = 1'-0"

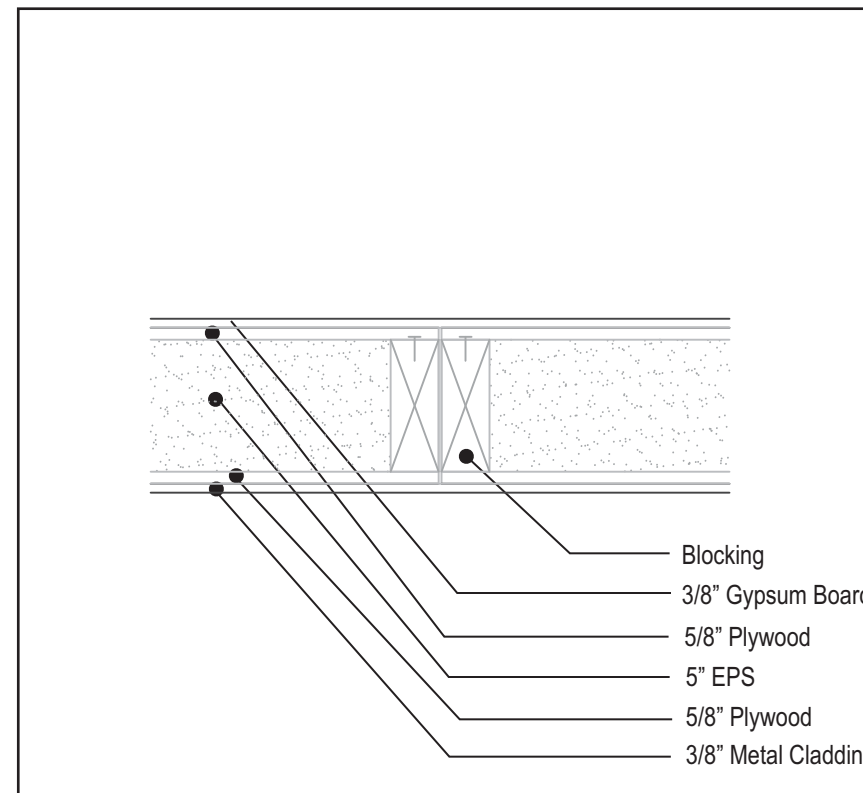

SIP Connection 1 1/2" = 1'-0"

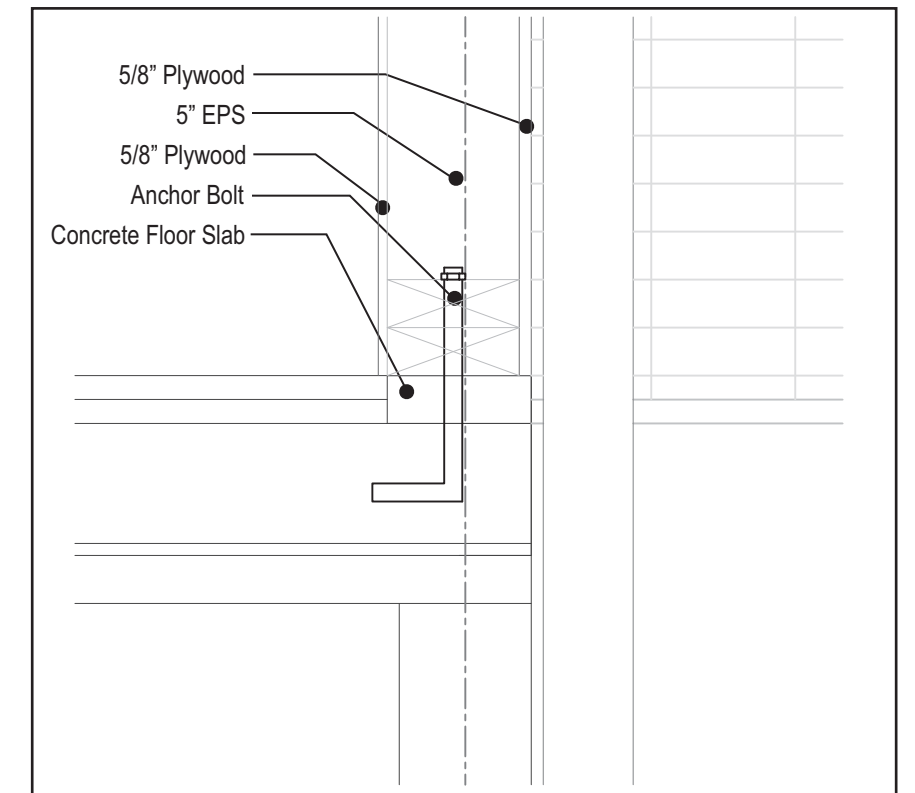

SIP Floor Detail 1 1/2" = 1'-0"